

4

3

2

1


Sound Blocking Performance

125 Hz	250 Hz	500Hz	1000Hz	2000 Hz	4000 Hz	STC
17	18	22	28	33	39	27


REVISIONS

ZONE	REV.	DESCRIPTION	DATE	APPROVED
	0	Production Release	4/15/24	JM

B

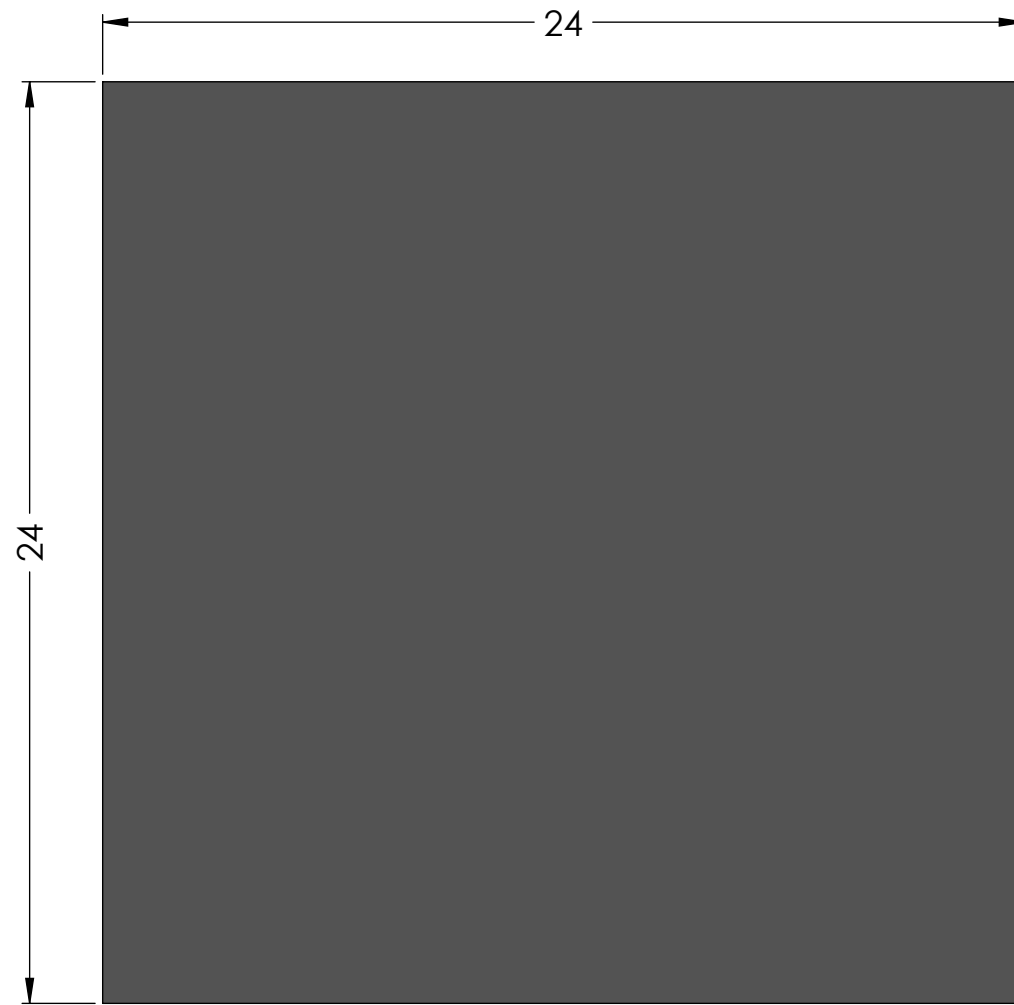


SGS Tile Backer

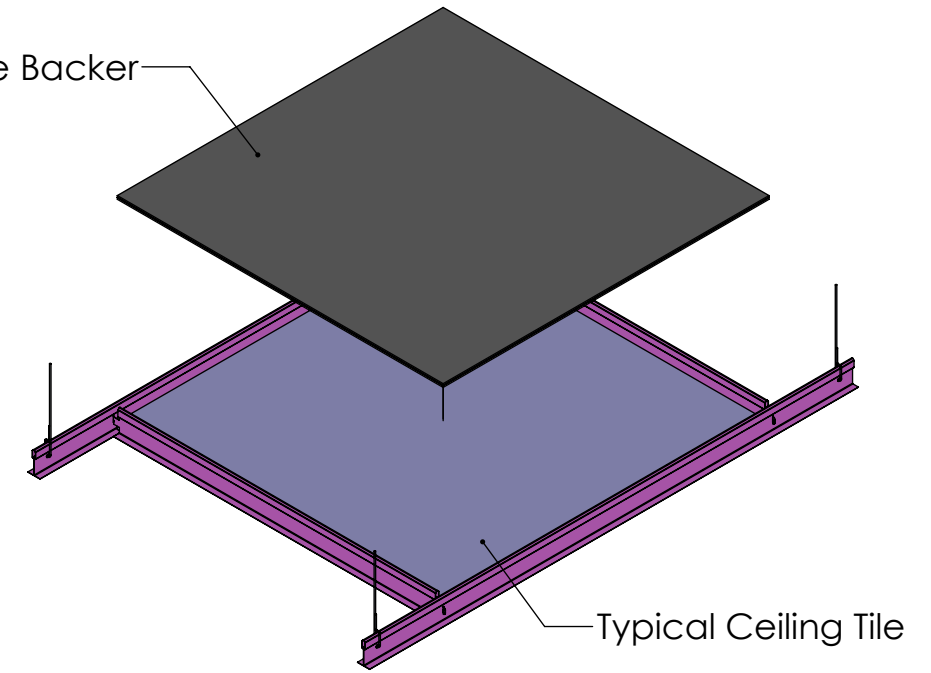

B

Mass Loaded Vinyl Barrier

Non Woven Polyester

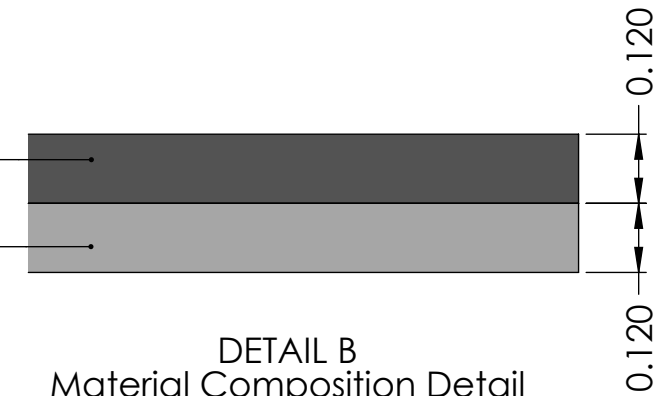

DETAIL B
Material Composition Detail

A



A

UNLESS OTHERWISE SPECIFIED:		NAME	DATE	Speech Guard System TITLE: SGS Tile Backer PN: 2212-24"x24"	
UNITS: INCHES	DRAWN	JB	4/15/24		
	CHECKED				
	ENG APPR.				
	MFG APPR.				
	Q.A.				
SIZE	DWG. NO.	REV			
B	2212-24"x24"	0			
SCALE: 1:10		WEIGHT:	SHEET 1 OF 1		

PROPRIETARY AND CONFIDENTIAL

THE INFORMATION CONTAINED IN THIS DRAWING IS THE SOLE PROPERTY OF SPIRIT ACOUSTICS INC.. ANY REPRODUCTION IN PART OR AS A WHOLE WITHOUT THE WRITTEN PERMISSION OF SPIRIT ACOUSTICS INC. IS PROHIBITED.



4

3

2

1