

4

3

2

1

Sound Blocking Performance

|       |       |       |        |        |        |     |
|-------|-------|-------|--------|--------|--------|-----|
| 125HZ | 250Hz | 500hz | 1000Hz | 2000Hz | 4000Hz | STC |
| 17    | 18    | 22    | 28     | 33     | 39     | 27  |


REVISIONS

| ZONE | REV. | DESCRIPTION             | DATE    | APPROVED |
|------|------|-------------------------|---------|----------|
|      | 0    | Released For Production | 4/30/24 | JM       |

B



SGS Tile Backer

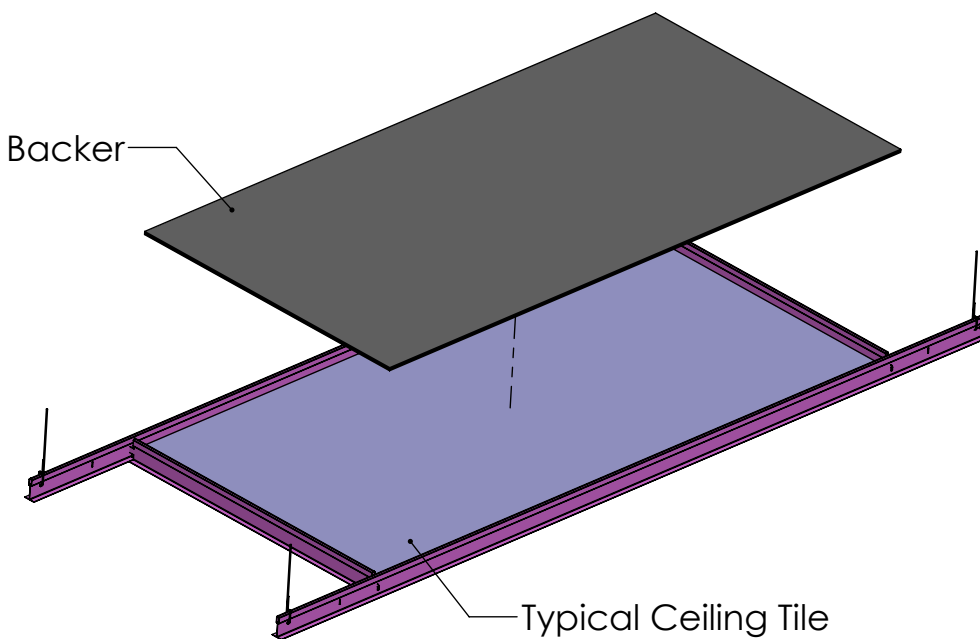

Mass Loaded Vinyl Barrier  
Non Woven Polyester

DETAIL A  
Material Composition Detail

0.120  
0.120

A

A

A

|                             |  |             |            |   |              |
|-----------------------------|--|-------------|------------|---|--------------|
| UNLESS OTHERWISE SPECIFIED: |  | NAME        | DATE       | <b>Speech Guard System</b><br>TITLE:<br>SGS Tile Backer<br>PN: 2214-24"x48" |              |
| UNITS: INCHES               |  | DRAWN       | JB 4/30/24 |   |              |
|                             |  | CHECKED     |            |   |              |
|                             |  | ENG APPR.   |            |   |              |
|                             |  | MFG APPR.   |            |   |              |
|                             |  | Q.A.        |            | SIZE <b>B</b>   DWG. NO. <b>2214-24"x48"</b>   REV <b>0</b>                 |              |
|                             |  | SCALE: 1:10 |            | WEIGHT: 8.8lbs  | SHEET 1 OF 1 |

**PROPRIETARY AND CONFIDENTIAL**

THE INFORMATION CONTAINED IN THIS DRAWING IS THE SOLE PROPERTY OF SPIRIT ACOUSTICS INC.. ANY REPRODUCTION IN PART OR AS A WHOLE WITHOUT THE WRITTEN PERMISSION OF SPIRIT ACOUSTICS INC. IS PROHIBITED.



4

3

2

1